



PLAN INCADRARE IN TERITORIU

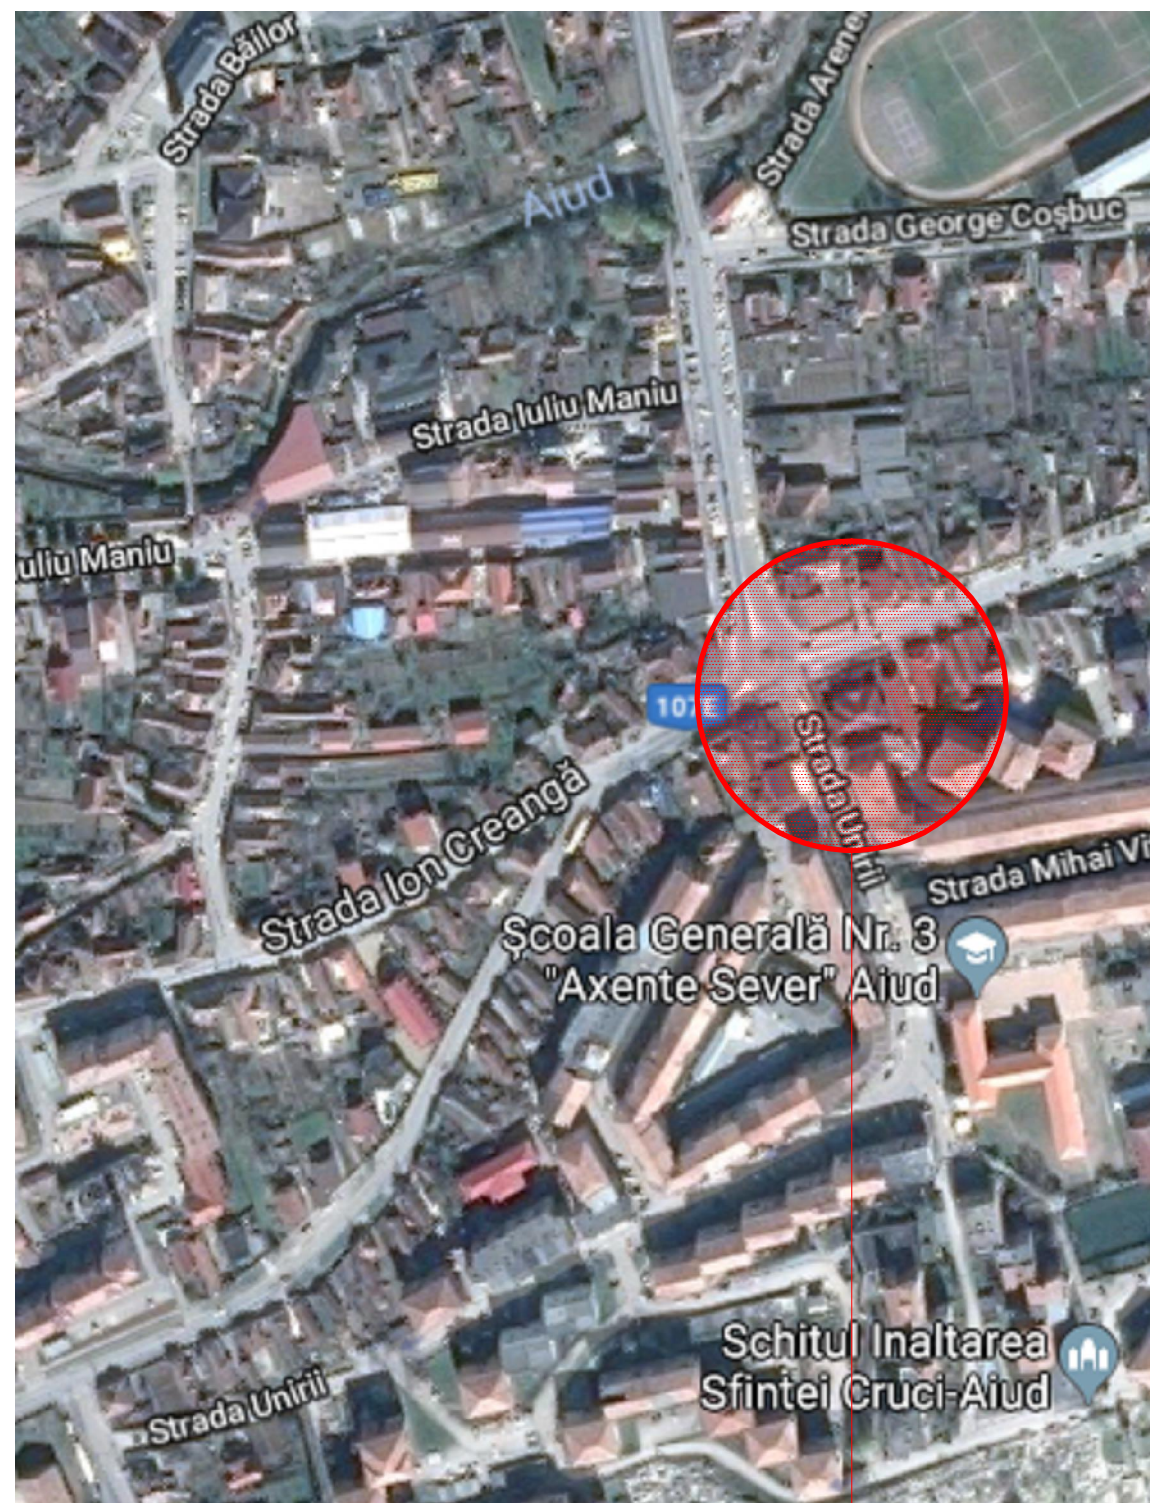


AMPLASAMENT STUDIAT

PLAN INCADRARE IN P.U.G.

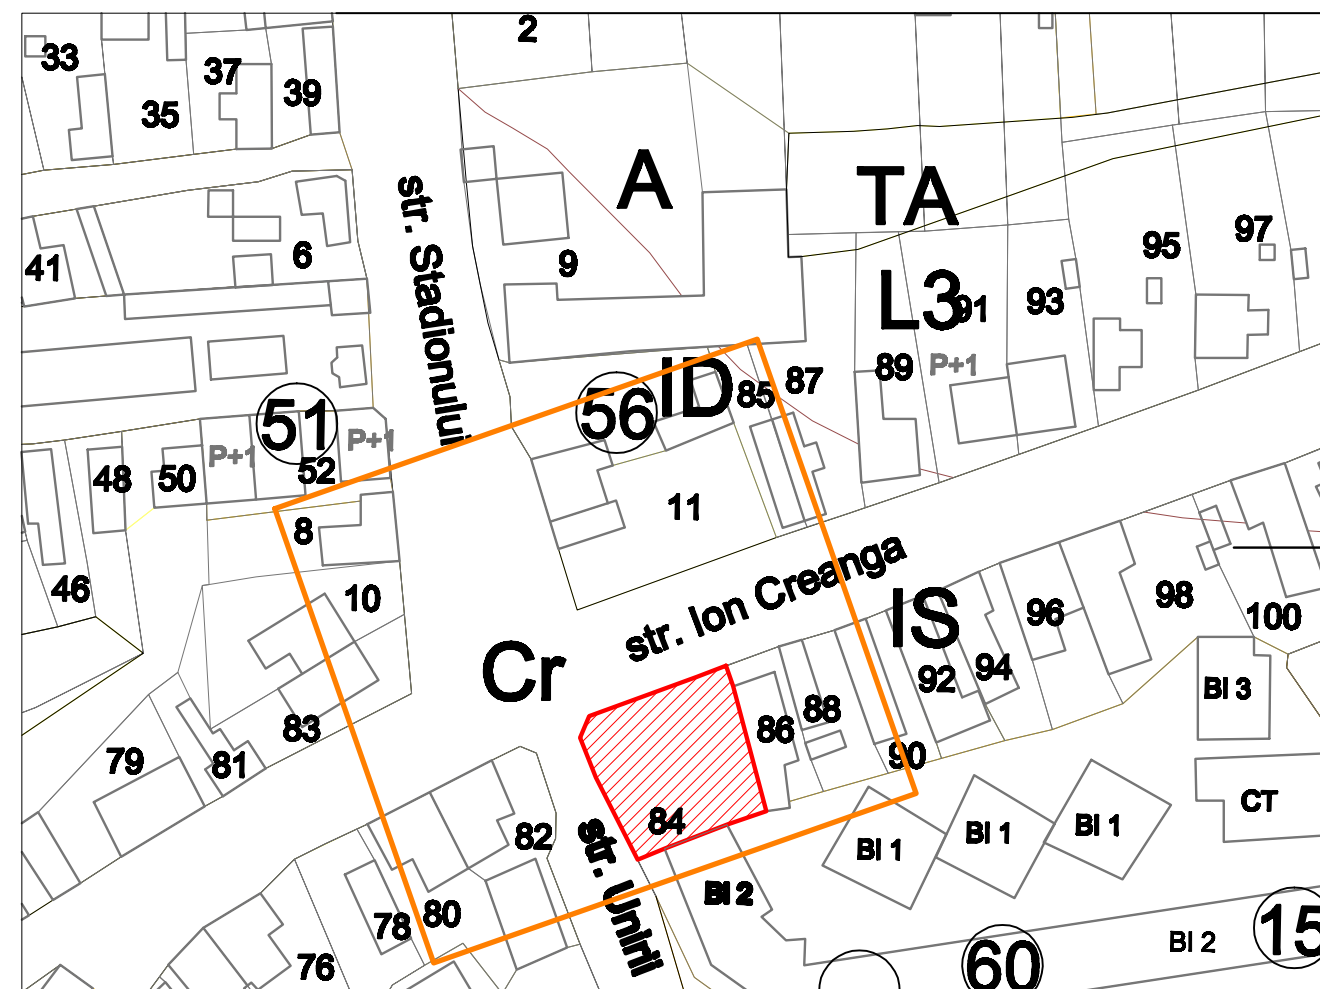

 **ZONA DE STUDIU**

 **PARCELA REGLEMENTATA**

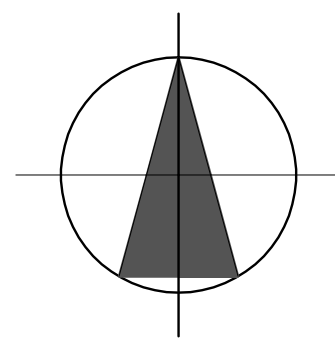

COORDONATOR R.U.R. : ARH. PAVEL FLORIN				
Verif./Expert	Nume	Semnatura	Cerinta	Referat Nr./Data
SC ACS CONSTRUCT SRL CLUJ - NAPOCA CUI RO 21896516 NRC J12/2613/2007 TEL. 0723-390585, TEL. / FAX 0364-147405			Beneficiar: LORINCZ MIHAI, LORINCZ LUCRETIA Titlu proiect: ELABORARE PUZ PENTRU IMOBIL DE LOCUIT CU SPATII COMERCIALE LA PARTER SITUATA IN: MUN. AIUD, STR. ION CREANGA, NR.84,JUD.ALBA	
Sef proiect: arh. SUCIU Claudiu			Scara: 1:500	Obiectul: PLAN INCADRARE IN TERITORIU PLAN INCADRARE IN PUG
Intocmit: arh. SUCIU Claudiu			Data: 02/2019	
Desenat: arh. SUCIU Claudiu				Nr. proiect: 1-01/2019 Faza: P.U.Z. U01