



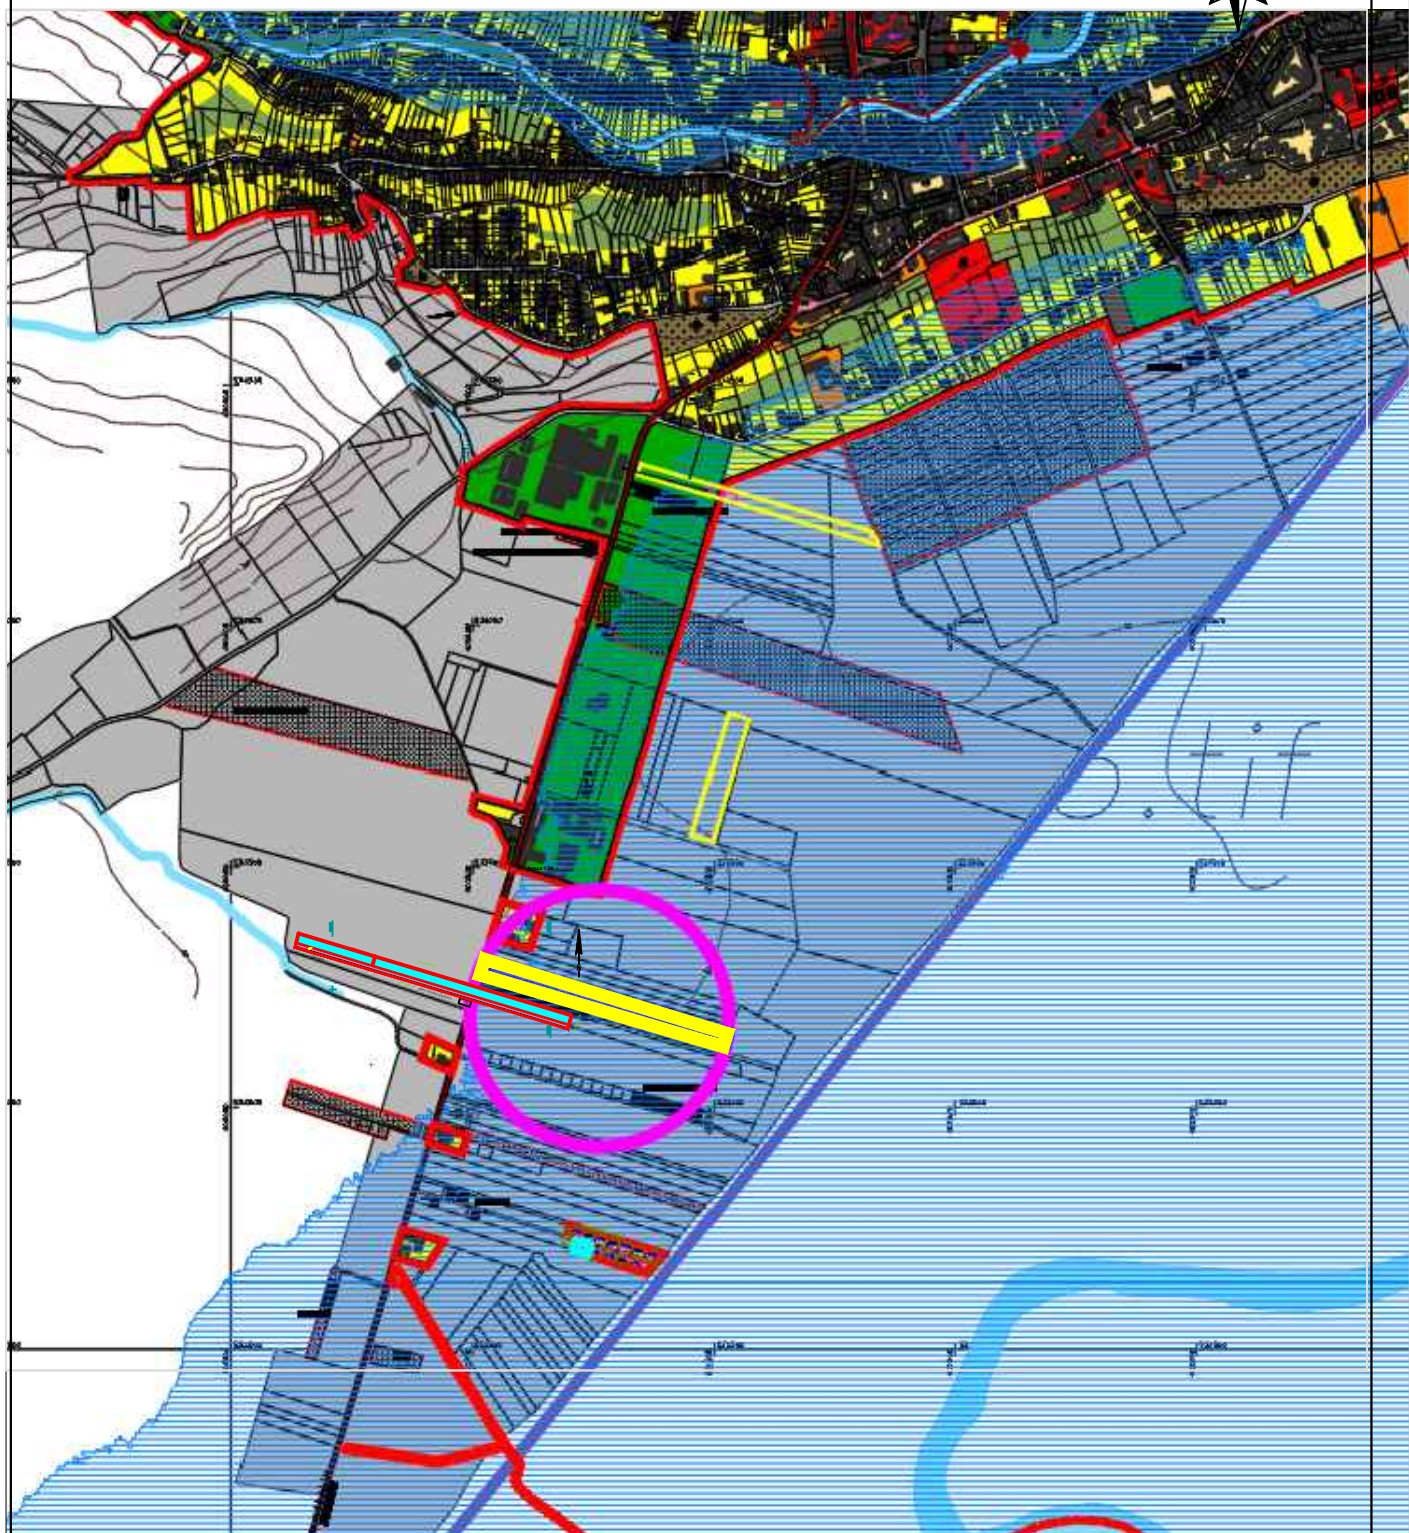

 LIMITA INTRAVILAN EXISTENT

 LIMITA TEREN STUDIAT PROPOS SPRE INTRODUCERE IN INTRAVILAN

barbieri

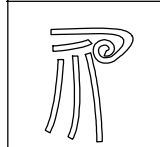

PROIECT

Den. lucrarii

Den. plansei
Beneficiar

Sef proiect

Proiectat

Desenat

ELABORARE DOCUMENTATIE PUZ PENTRU
REALIZARE ZONA MIXTA SI ZONA DE LOCUINTE
Localitatea Aiud, extravilan, fn, jud Alba

INCADRARE IN PUG

SZABO KOPPANY SI VELE SEBASTIAN BOGDAN

arh. Marius Barbieri

arh. Marius Barbieri

Ing. Ramona Sînc

Nr. proiect
26 / 2022

Faza- PUZ

Scara
1 : 5000

Plansa A00
Format A4