




Profil stradal A-A (7M)

scara 1:250

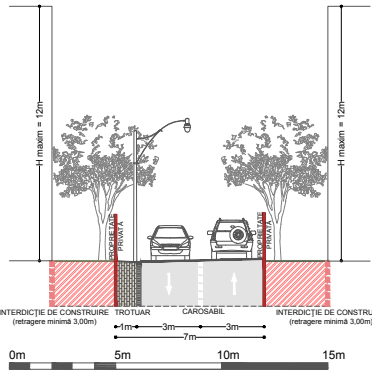

Profil stradal B-B (7M)

scara 1:250

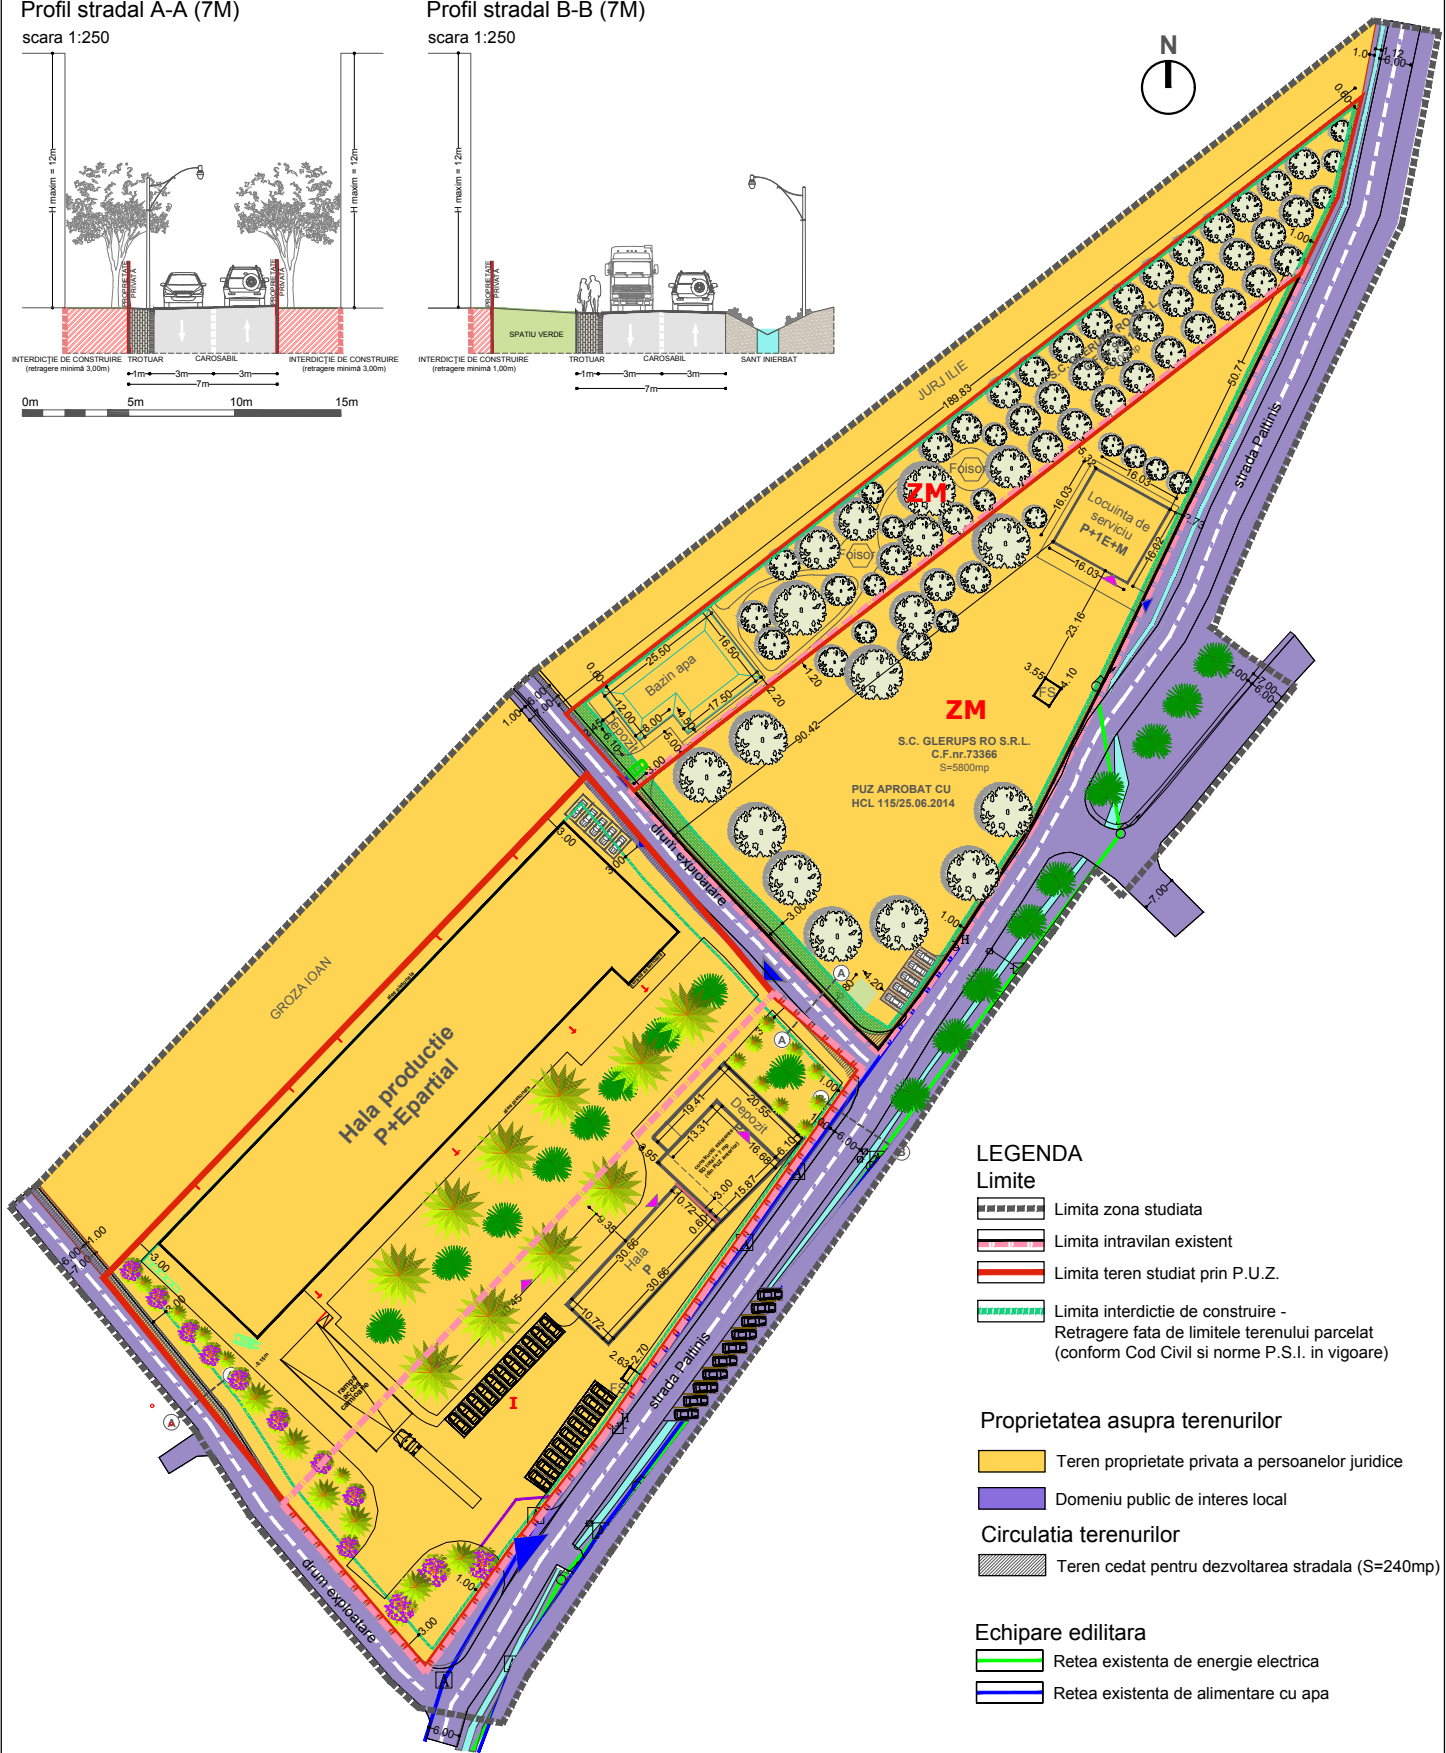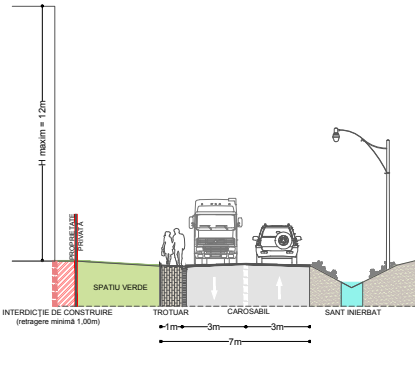

LEGENDA

- Limite**
- Limita zona studiata
 - Limita intravilan existent
 - Limita teren studiat prin P.U.Z.
 - Limita interdictie de construire - Retrageri fata de limitele terenului parcelat (conform Cod Civil si norme P.S.I. in vigoare)
- Proprietatea asupra terenurilor**
- Teren proprietate privata a persoanelor juridice
 - Domeniu public de interes local
- Circulatia terenurilor**
- Teren cedat pentru dezvoltarea stradala (S=240mp)
- Echipe edilitare**
- Retea existenta de energie electrica
 - Retea existenta de alimentare cu apa

Verificator / Expert	Nume	Semnatura	Cerinta	Referat / Expertiza Nr. / Data
<p style="text-align: center;">SOCIETATEA COMERCIALA</p> <p style="text-align: center;">CAPITEL PROIECT JOI/260/16.05.1997</p>	Den. lucrarii	PUZ - ZONA DE PRODUCTIE STRADA PALTINIS - CONSTRUIRE HALA DE PRODUCTIE, DEPOZIT SI ANEXE UTILITARE (CANTINA, CENTRALA TERMICA, GARDEROBA PERSONAL SI BIROURI)		Nr. proiect 25/2018
	Den. plansei	PROPRIETATEA ASUPRA TERENURILOR + ECHIPARE EDILITARA		Faza P.U.Z.
	Beneficiar	S.C. GLERUPS RO S.R.L.		Scara 1:1000
	Sef proiect	arh. Marius Barbieri		Format A3
	Proiectat	arh. Marius Barbieri		Plansa 4
	Desenat	ing. Ramona Sinc		