



ZM - ZONA MIXTA - zona locuire, servicii si depozitare


I - ZONA INDUSTRIALA NEPOLUANTA (confectii textile-incaltaminte de casa) - zona hale de productie, spatii de depozitare si anexe utilitare

BILANT TERITORIAL teren proprietate SC GLERUPS SRL

EXISTENT	mp	%
Teren arabil extravilan	10600	70.53
Curti constructii	4428	29.46
TOTAL	15028	100

**BILANT TERITORIAL teren proprietate SC GLERUPS SRL
+teren aferent domeniului public**

EXISTENT	mp	%
Teren arabil extravilan	10600	70.53
Curti constructii	4428	29.46
Suprafata teren domeniul public (strazii nemodernizate zona verde)	6000	28.53
TOTAL	21028	100

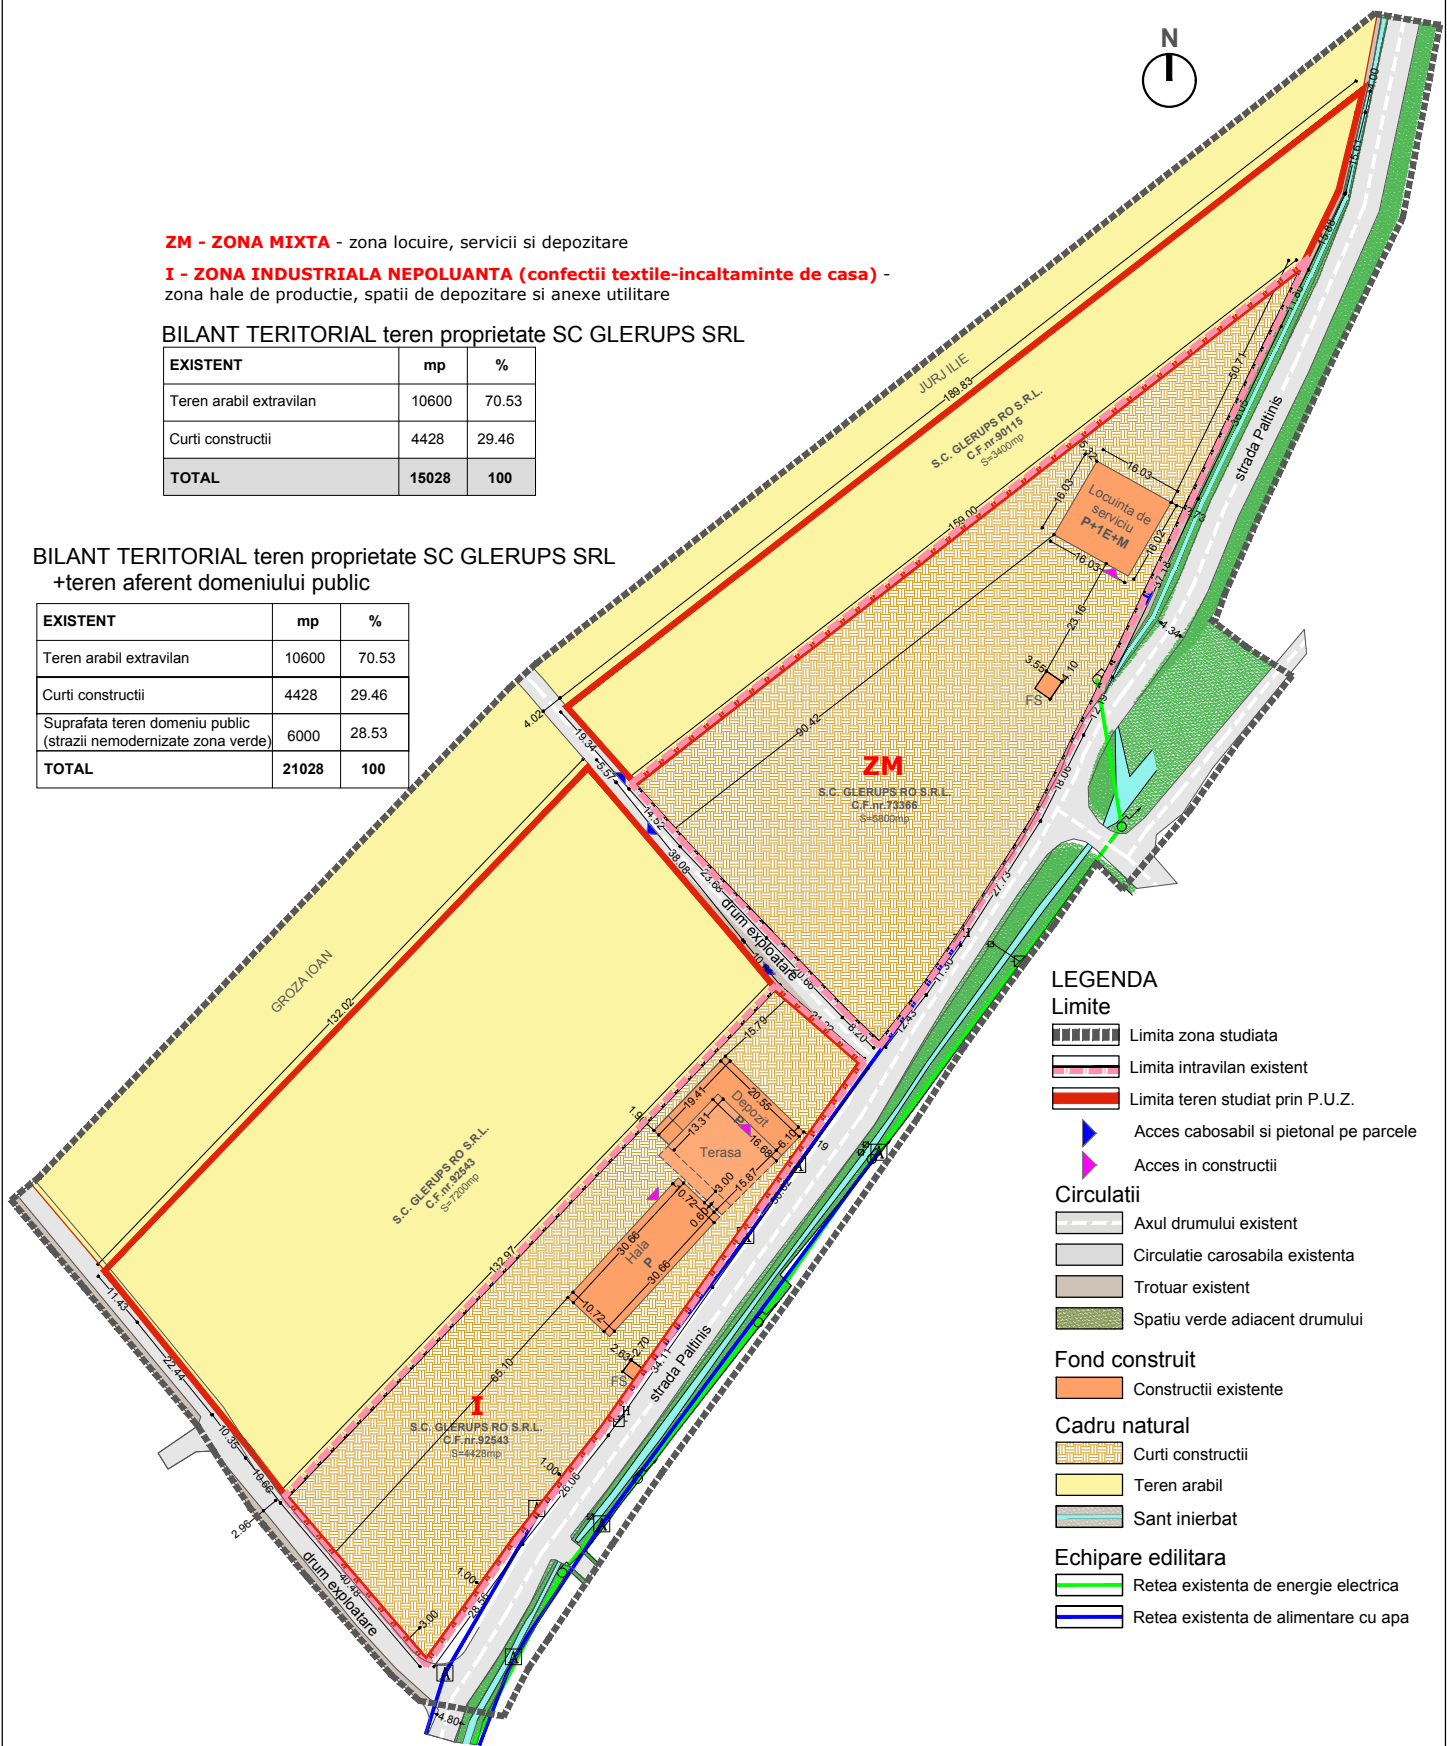

LEGENDA

Limite

- Limita zona studziata
- Limita intravilan existent
- Limita teren studiat prin P.U.Z.
- Acces cabosabil si pietonal pe parcele
- Acces in constructii

Circulatii

- Axul drumului existent
- Circulatie carosabila existenta
- Trotuar existent
- Spatiu verde adiacent drumului

Fond construit

- Constructii existente

Cadru natural

- Curti constructii
- Teren arabil
- Sant inierbat

Echipele editatara

- Retea existenta de energie electrica
- Retea existenta de alimentare cu apa

Verificator / Expert	Nume	Semnatura	Cerinta	Referat / Expertiza Nr. / Data
<p>SOCIETATEA COMERCIALA CAPITEL PROIECT JOI/260/16.05.1997</p>	Den. lucrarii		PUZ - ZONA DE PRODUCTIE STRADA PALTINIS - CONSTRUIRE HALA DE PRODUCTIE, DEPOZIT SI ANEXE UTILITARE (CANTINA, CENTRALA TERMICA, GARDEROBA PERSONAL SI BIROURI)	Nr. proiect 25/ 2018
	Den. plansei		SITUATIA EXISTENTA	Faza PUZ
	Beneficiar		S.C. GLERUPS RO S.R.L.	Scara 1:1000
	Sef proiect		arh. Marius Barbieri	Format A3
	Proiectat		arh. Marius Barbieri	Plansa 1
	Desenat		ing. Ramona Sinc	